


ARTICLE XXX, SUBSECTION E, MAN MADE BODIES OF WATER


EXAMPLE 1

NO FENCE REQUIRED, ALL AREAS -
MAXIMUM SIZE 600 SQ. FT.

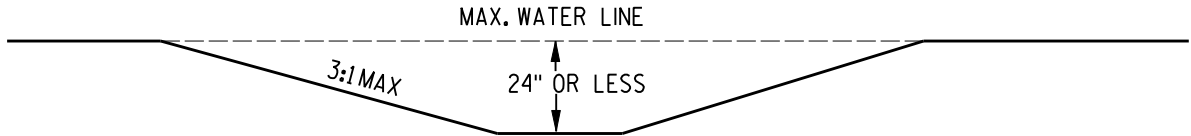


EXAMPLE 2

FENCE REQUIRED IN RESIDENTIAL DISTRICTS
AND AT TOWN'S DISCRETION IN
ALL OTHER DISTRICTS.

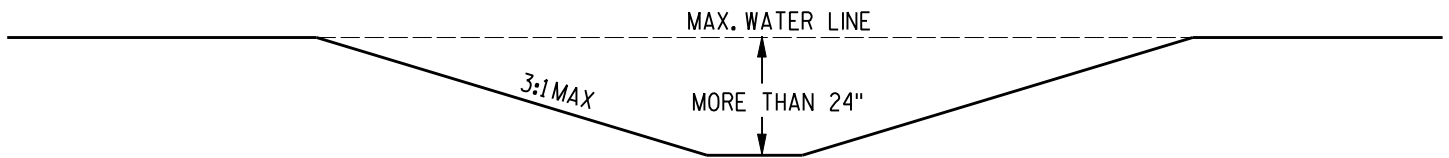

EXAMPLE 3

ALL ZONES

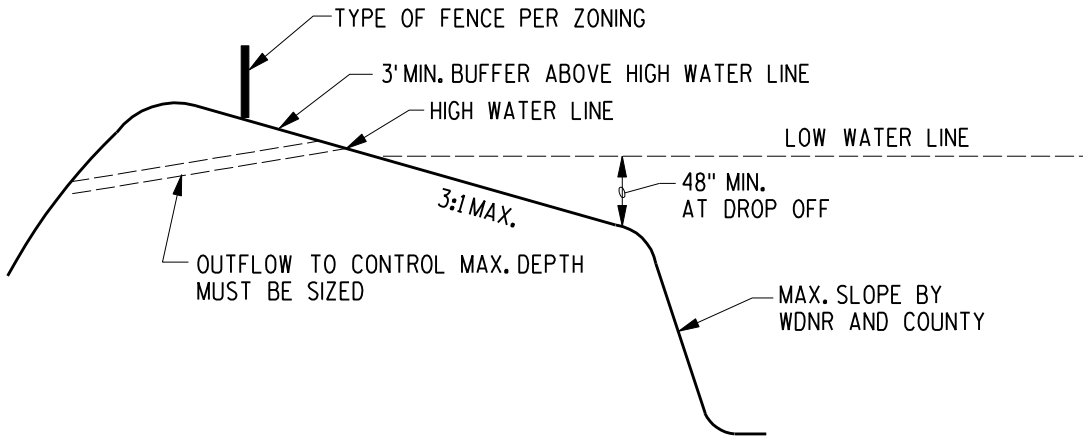

EXAMPLE 4

FENCE REQUIRED, ALTERNATIVE FOR
AREAS 500' OUTSIDE RESIDENTIAL

